



This drawing is a property of the fa. PlanET Biogastechnik GmbH, as well as his legal successor. All original copies are at this enterprise. This drawing is allowed neither multiplied nor third persons accessibly done or unauthorised are used. Offences if criminal results move after themselves.

DORSNEDE A-A

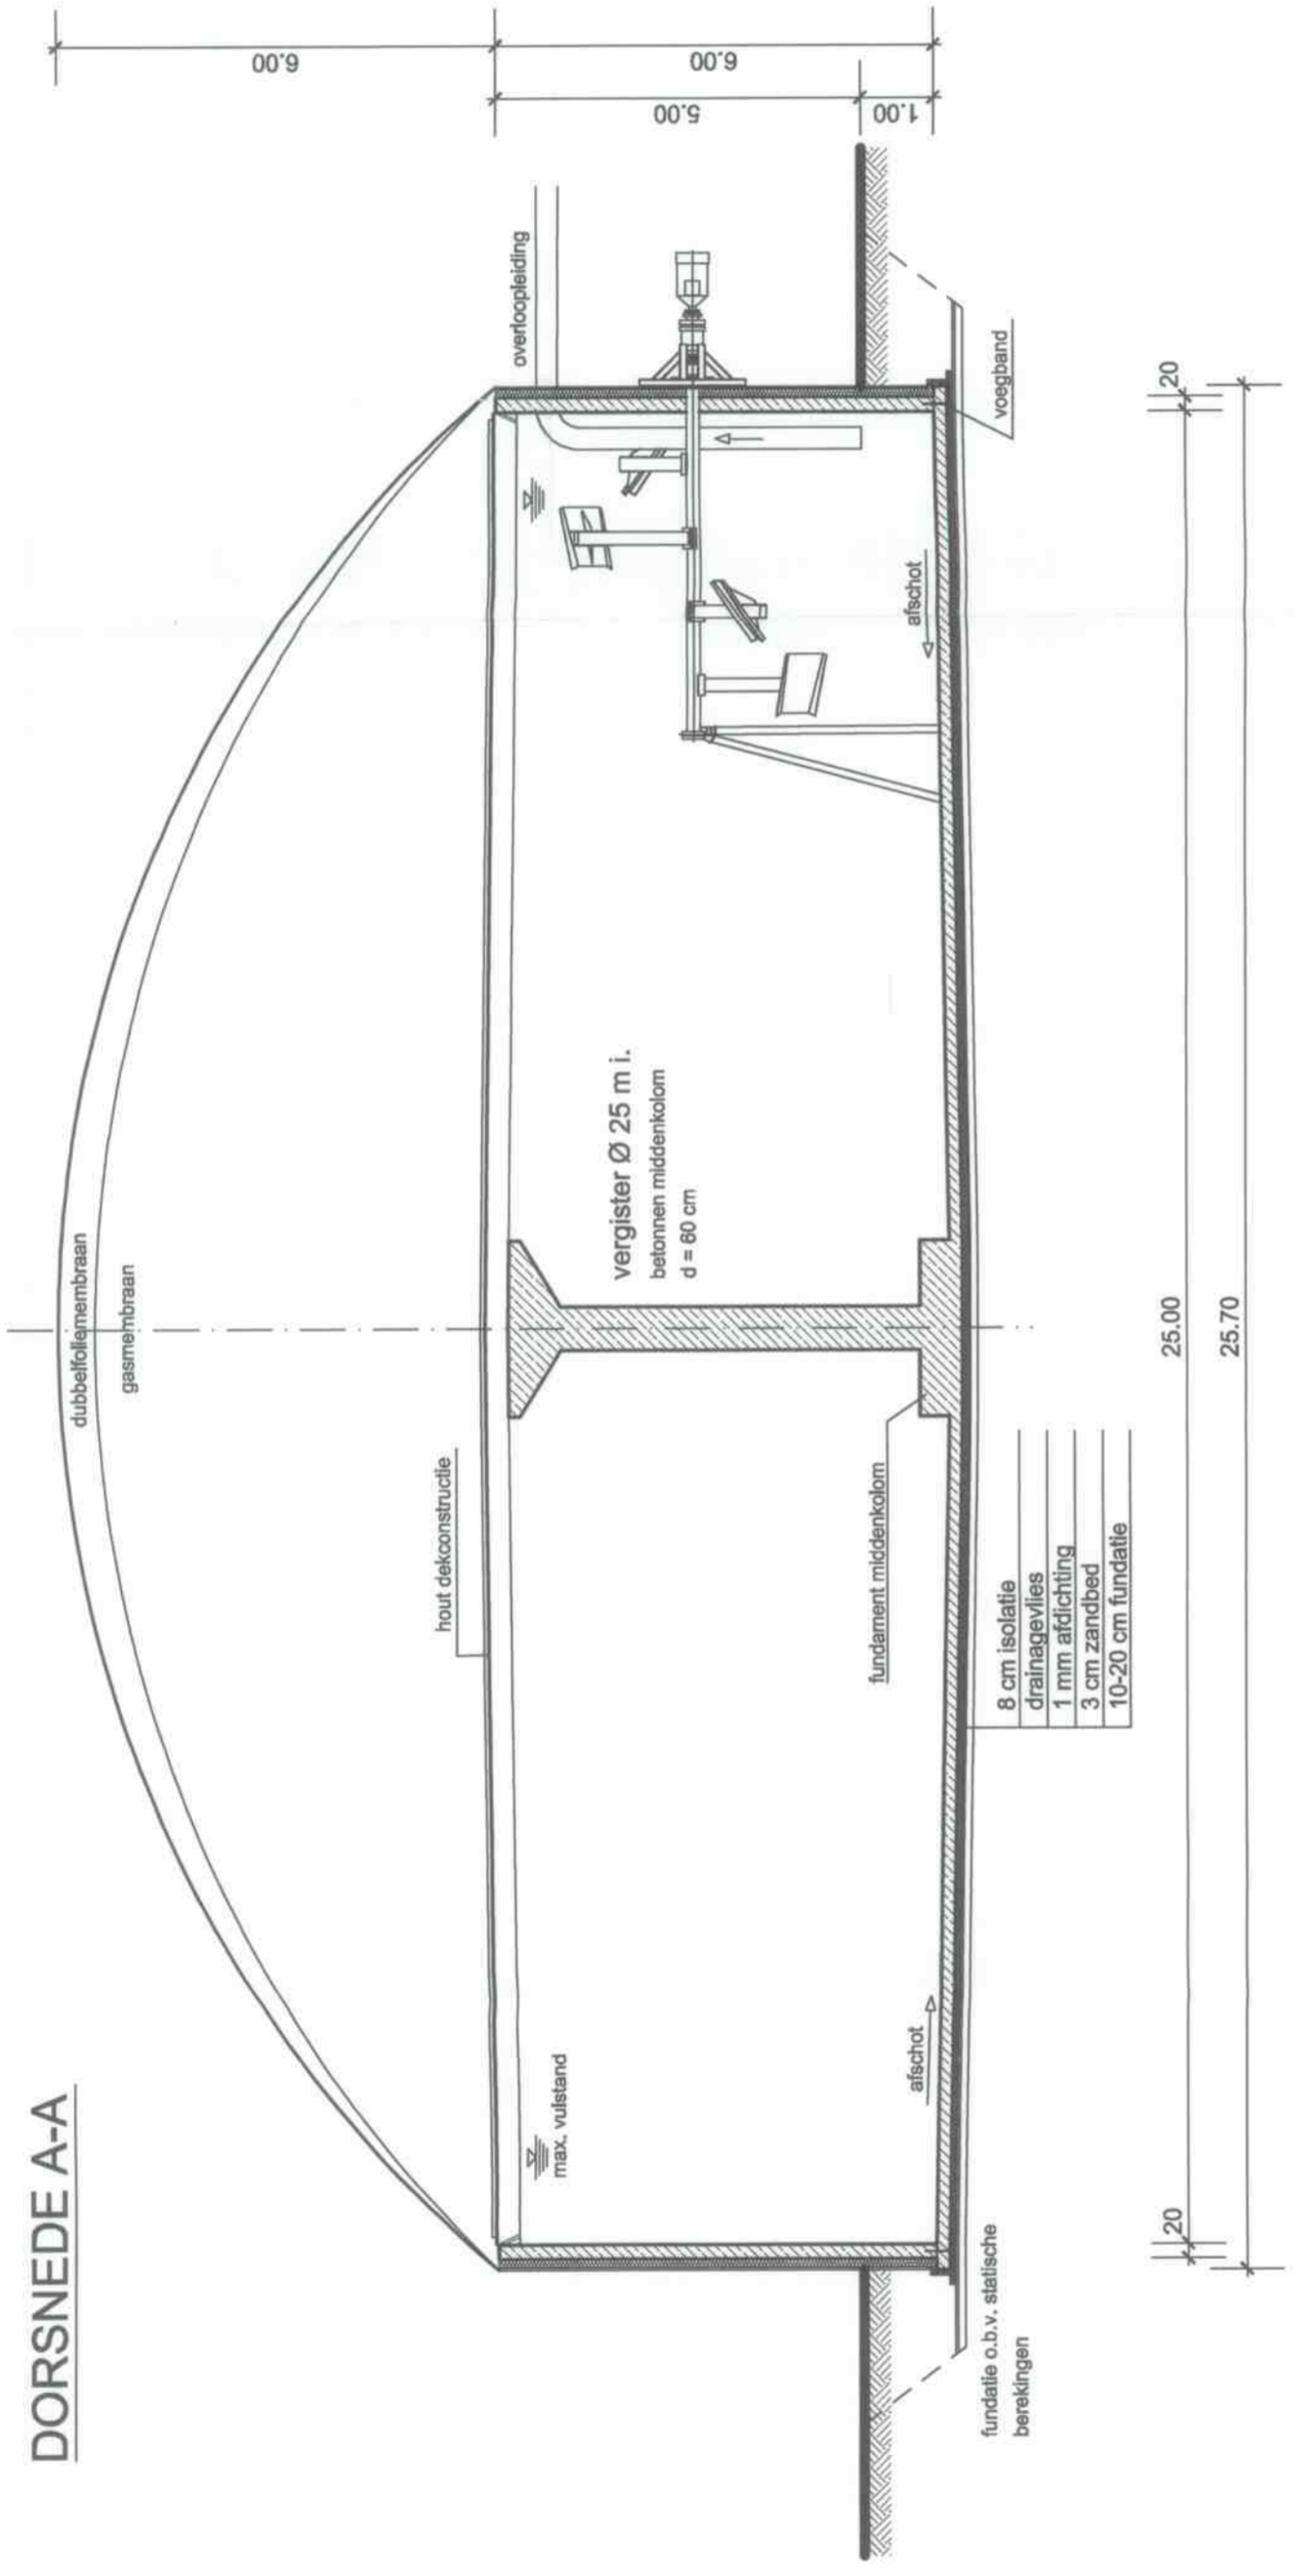

AANZICHT

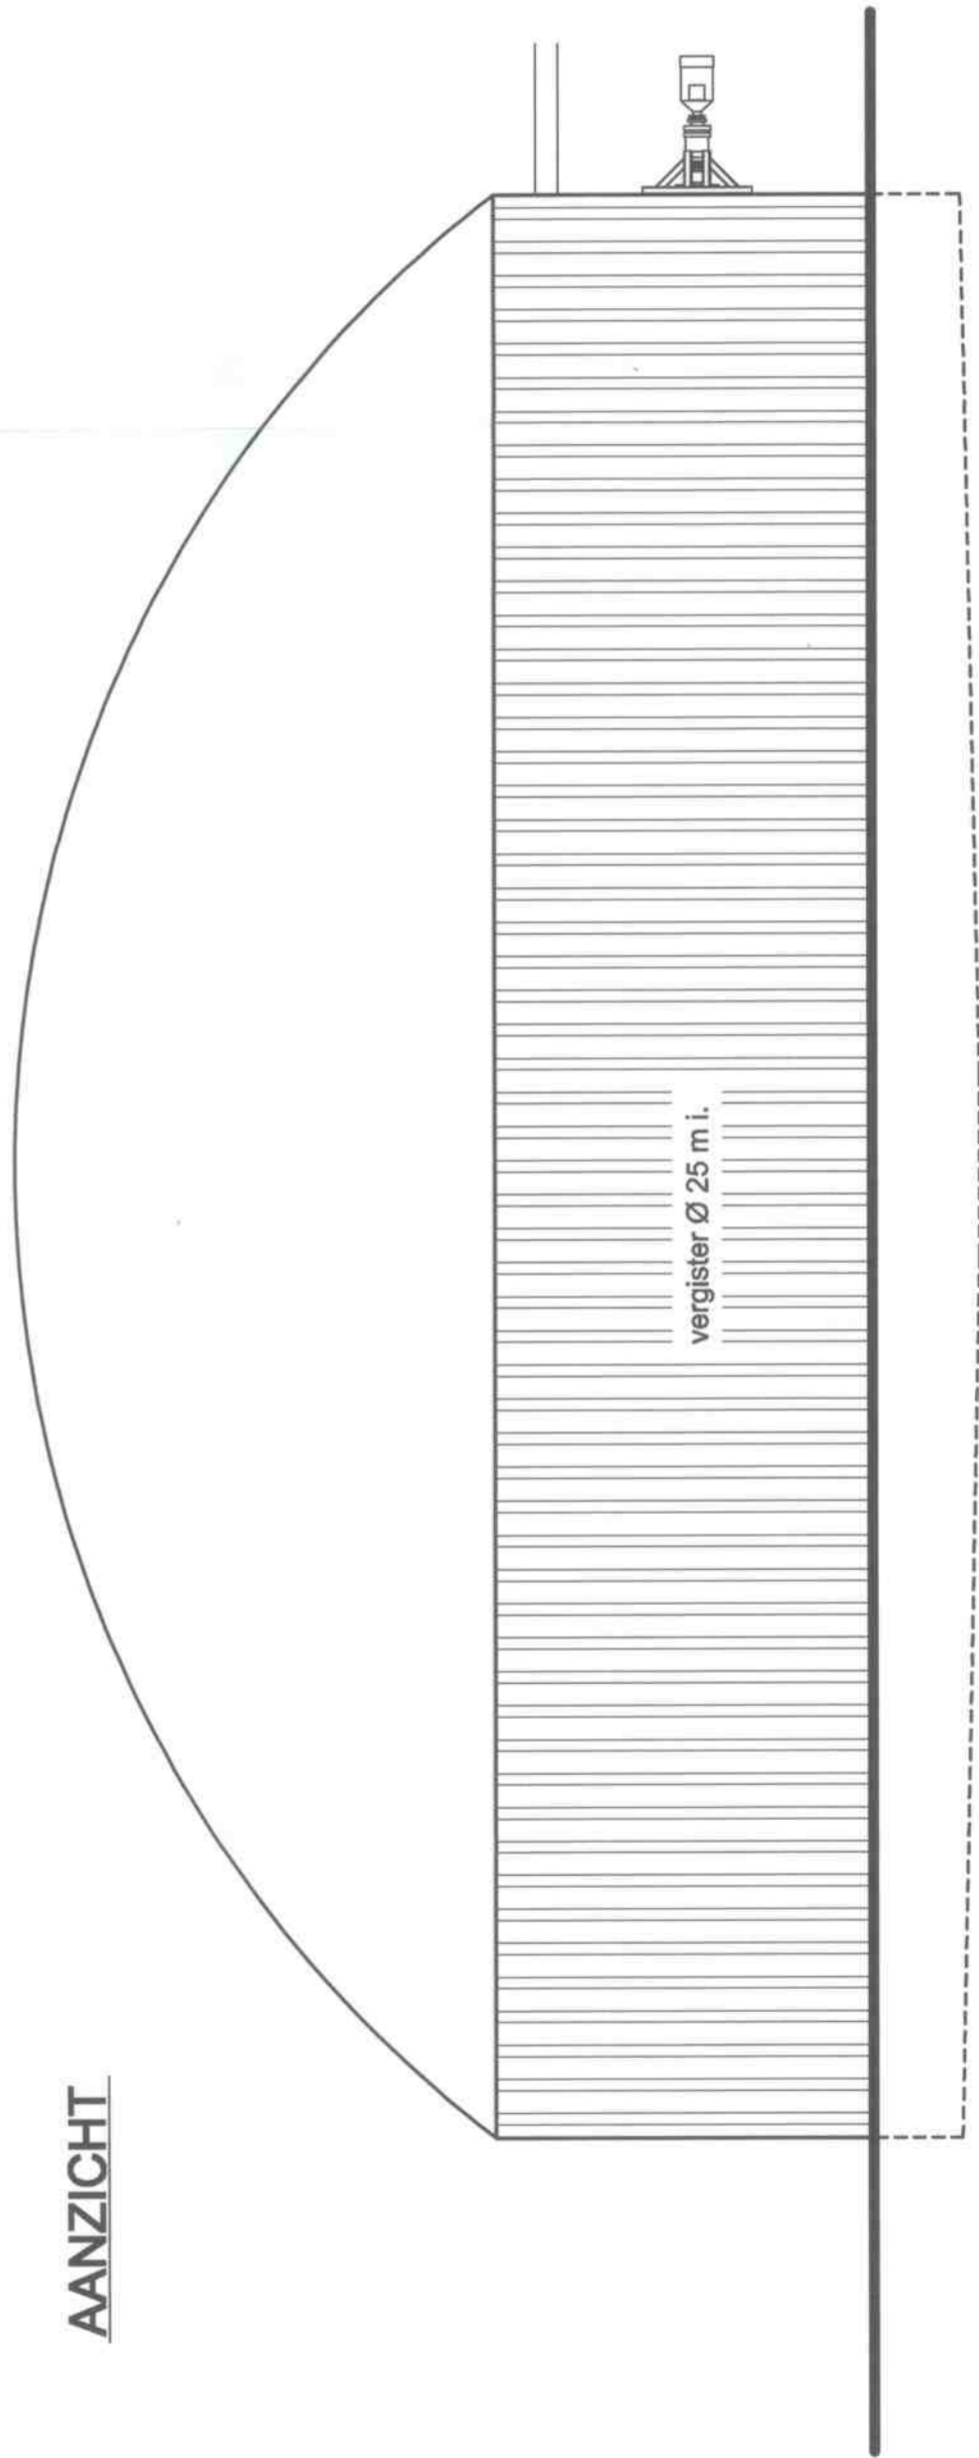

Behoort bij besluit van
 burgemeester en wethouders
 van Berkeland d.d. 28 JUN 2011
 nummer: B A 2 0 1 0 2 9 1

Entwurfsverfasser

Dipl. Ing. (FH) Marco Schwenning

Index:	Änderung:	Datum:

Projekt: **Uitbreiding biogasinstallatie**
 Groot Zevert BV

Bauherr: Herr Prinzen
 Ringweg 38
 7156 SH Beltrum

Planung:



PlanET Biogastechnik GmbH
 Up de Hacke 26
 48891 Vreden
 Telefon 02564/3950-0
 Telefax 02564/3950-50
 info@planet-biogas.com
 planen, bauen & service
 www.planet-biogas.com

Planbezeichnung:	Maßstab:
doorsnede, aanzicht vergister	1:100
Datum:	Proj.-Nr.:
15.09.10	XXX
Gezeichnet:	Plan Nr.:
E. Mauch	SF 02