




- AC Trench Detail -
Scale 1:10

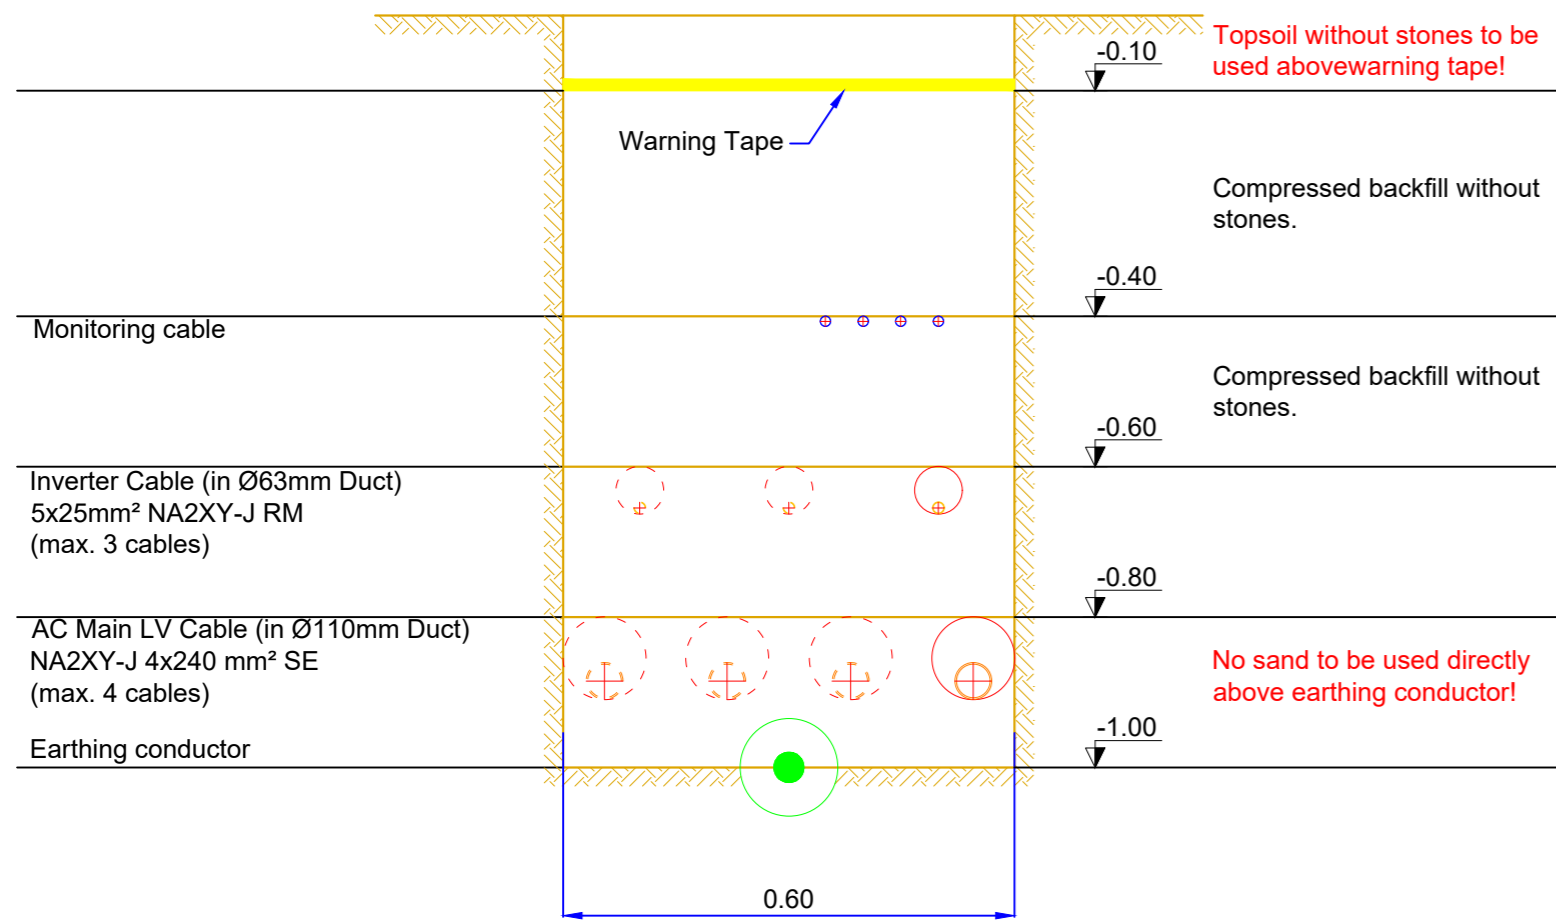


- HV Trench Detail -
Scale 1:10

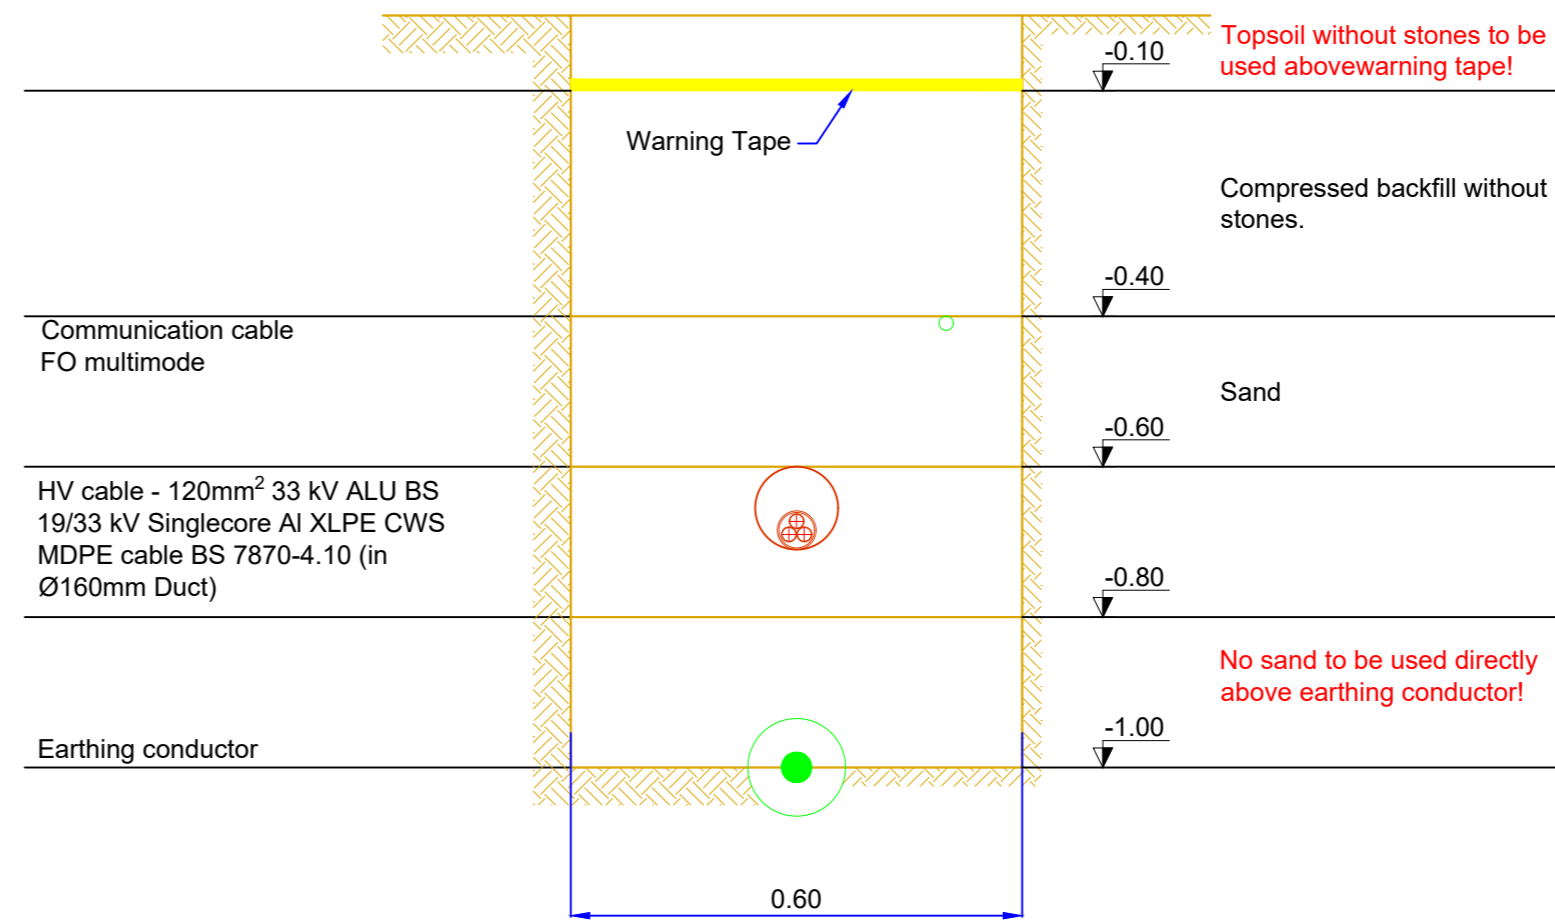

- AC Trench -
Road Crossing Detail
Scale 1:10

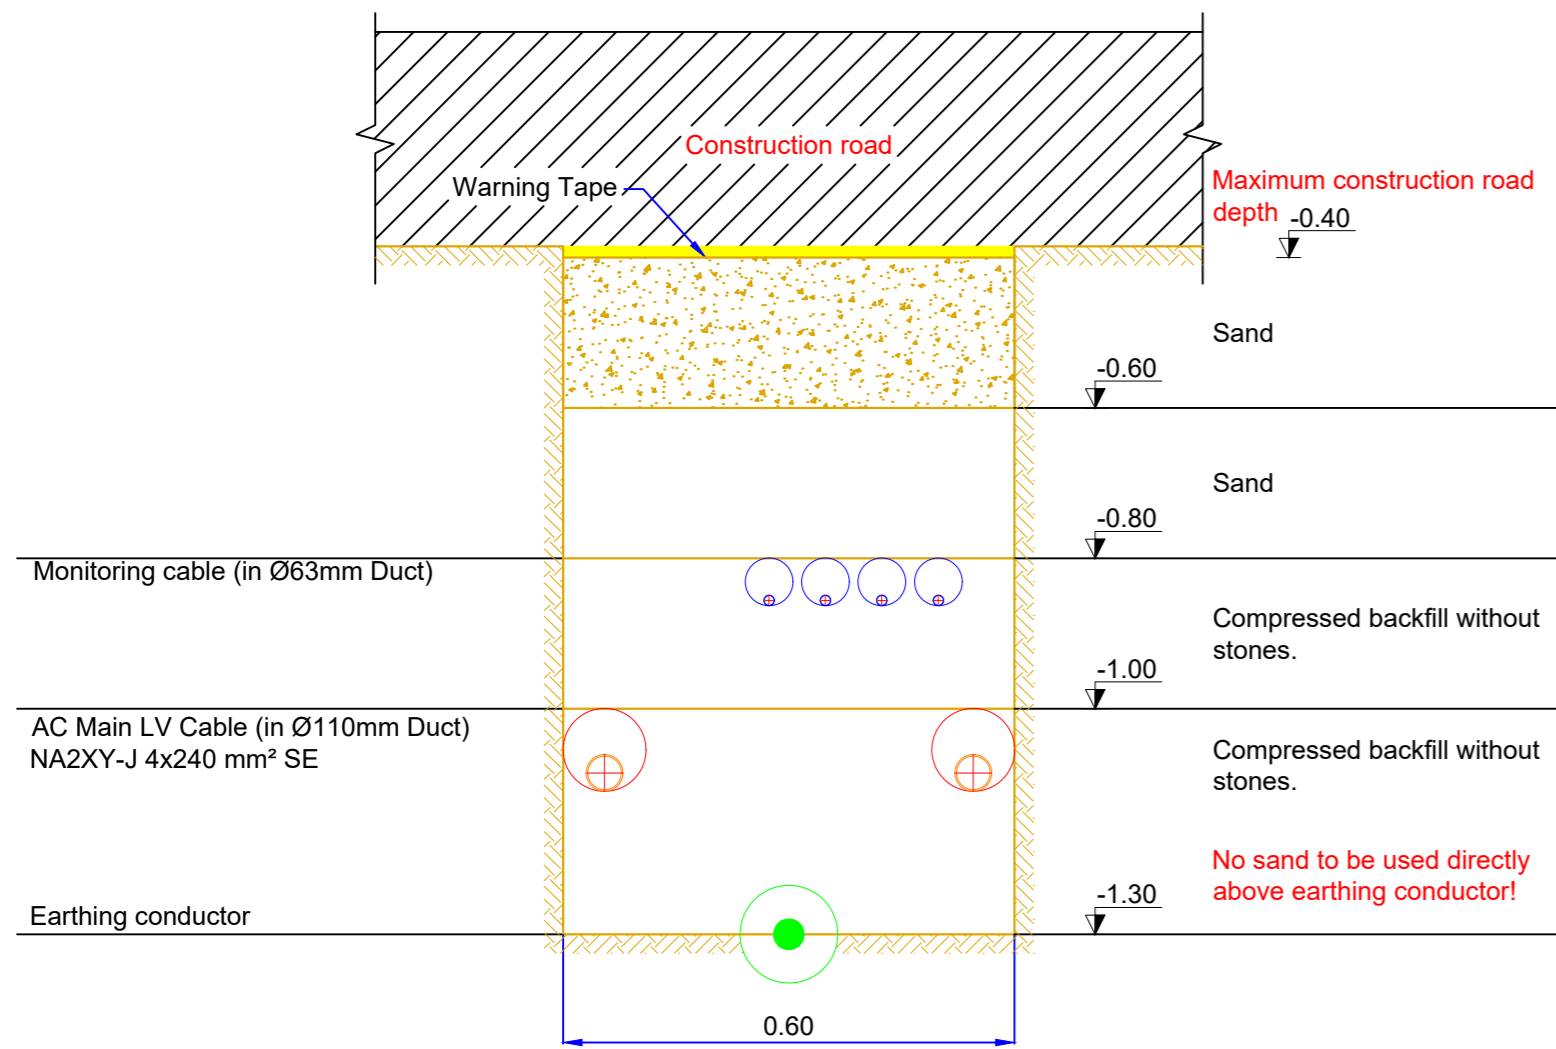

- HV Trench -
Road Crossing Detail
Scale 1:10

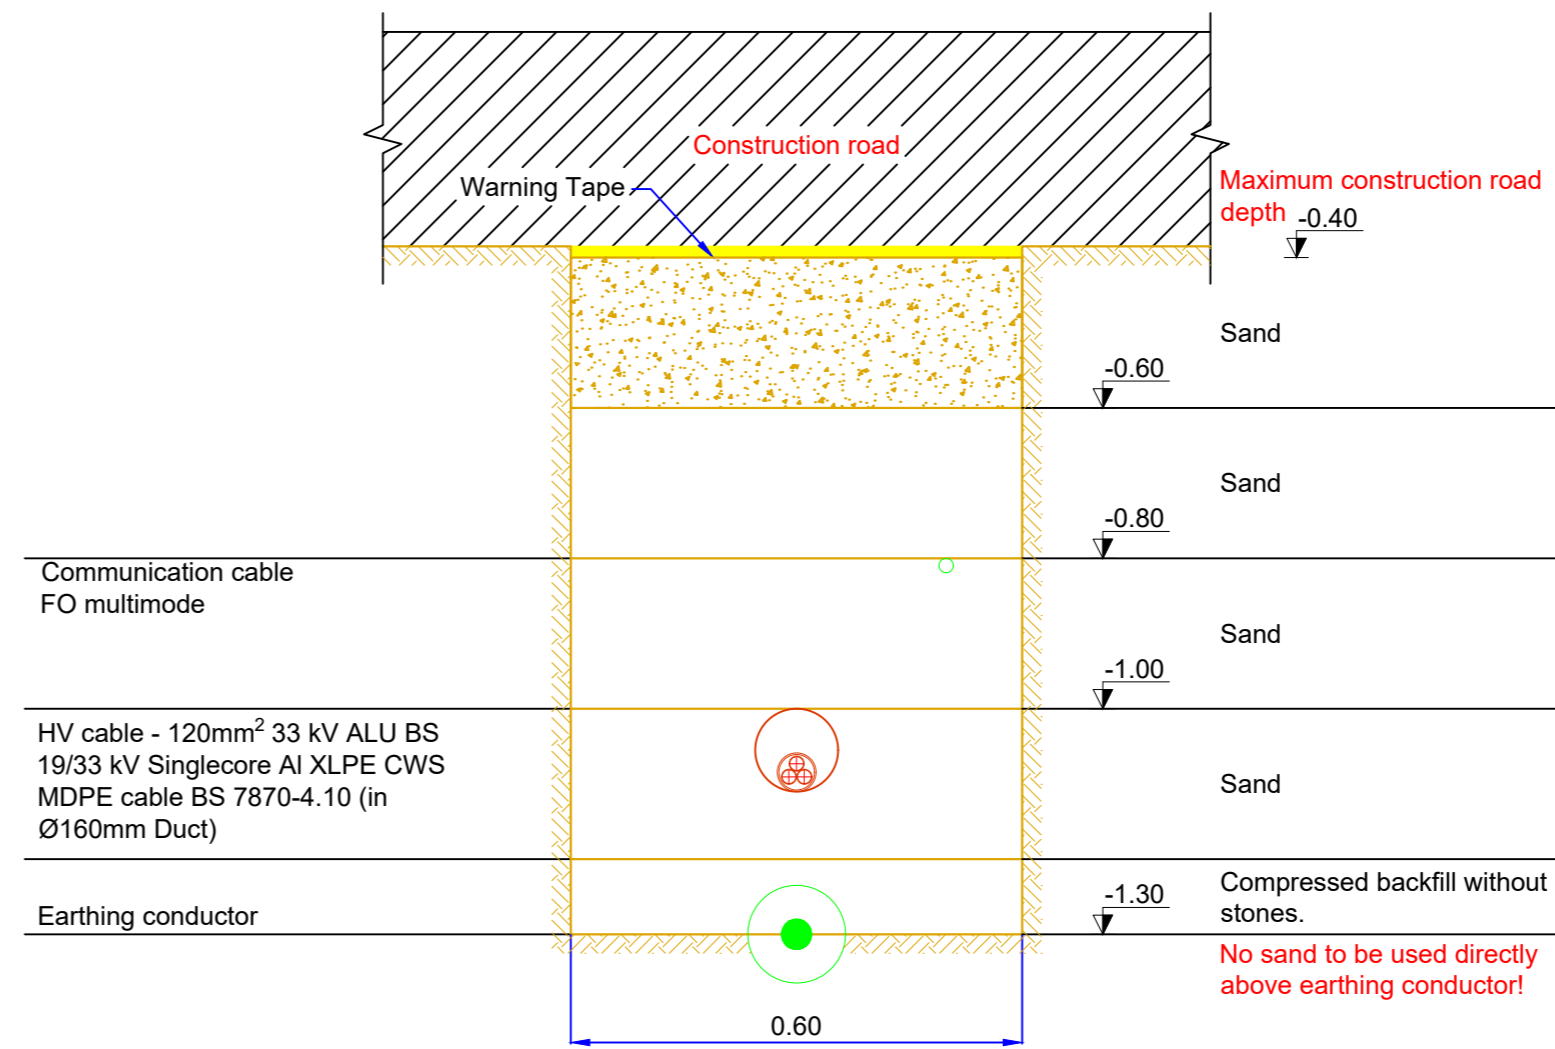

PROJECT NAME

AXEVIEW

DRAWING
Trench Details

CHANGE

DATE	CHANGE
16.06.2017	

DRAW

	DATE	NAME
DRAW	15.05.2017	Andrei Popa

DRAW

CHECK

CHECK

Scale
Paper size

1:10
A2