


CCTV


 Behoort bij besluit van
 burgemeester en wethouders
 van Berkelland
 datum: 6 november 2018
 zaaknr: 214901
 Drawing number: 2018004

scale

20m

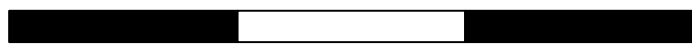

customer

Kronos Solar Projects GmbH
 Petersplatz 10
 80331 München

	date	name
draw	05/02/2018	AT

Drawing number: 2018004
 project: KS_2018_00_18
 PV plant

ind.	changing	date	name
A			
B			
C			
D			
E			
F			

Kronos Solar

all rights reserved

planning state	basic design	
drawing	Security camera example	
version	plan view	scale 1:40
page 1/1		format A4