



3 Open stalen paneelomheining

schaal 1:75
optionele

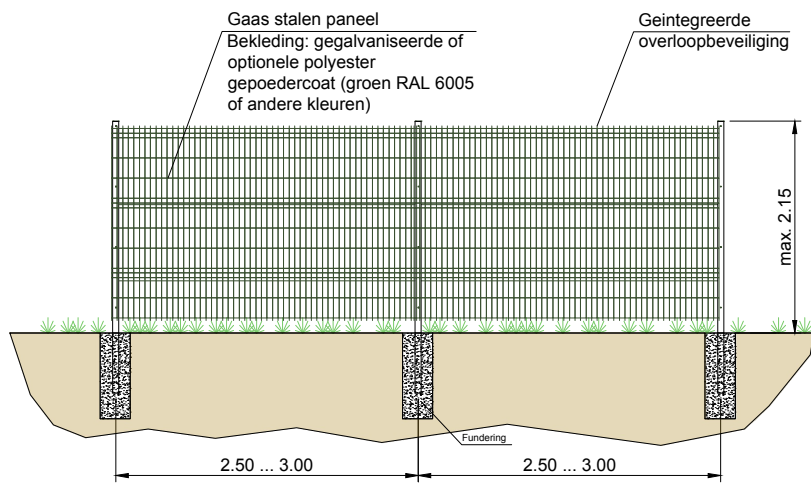

1 Stalen poort


schaal 1:30

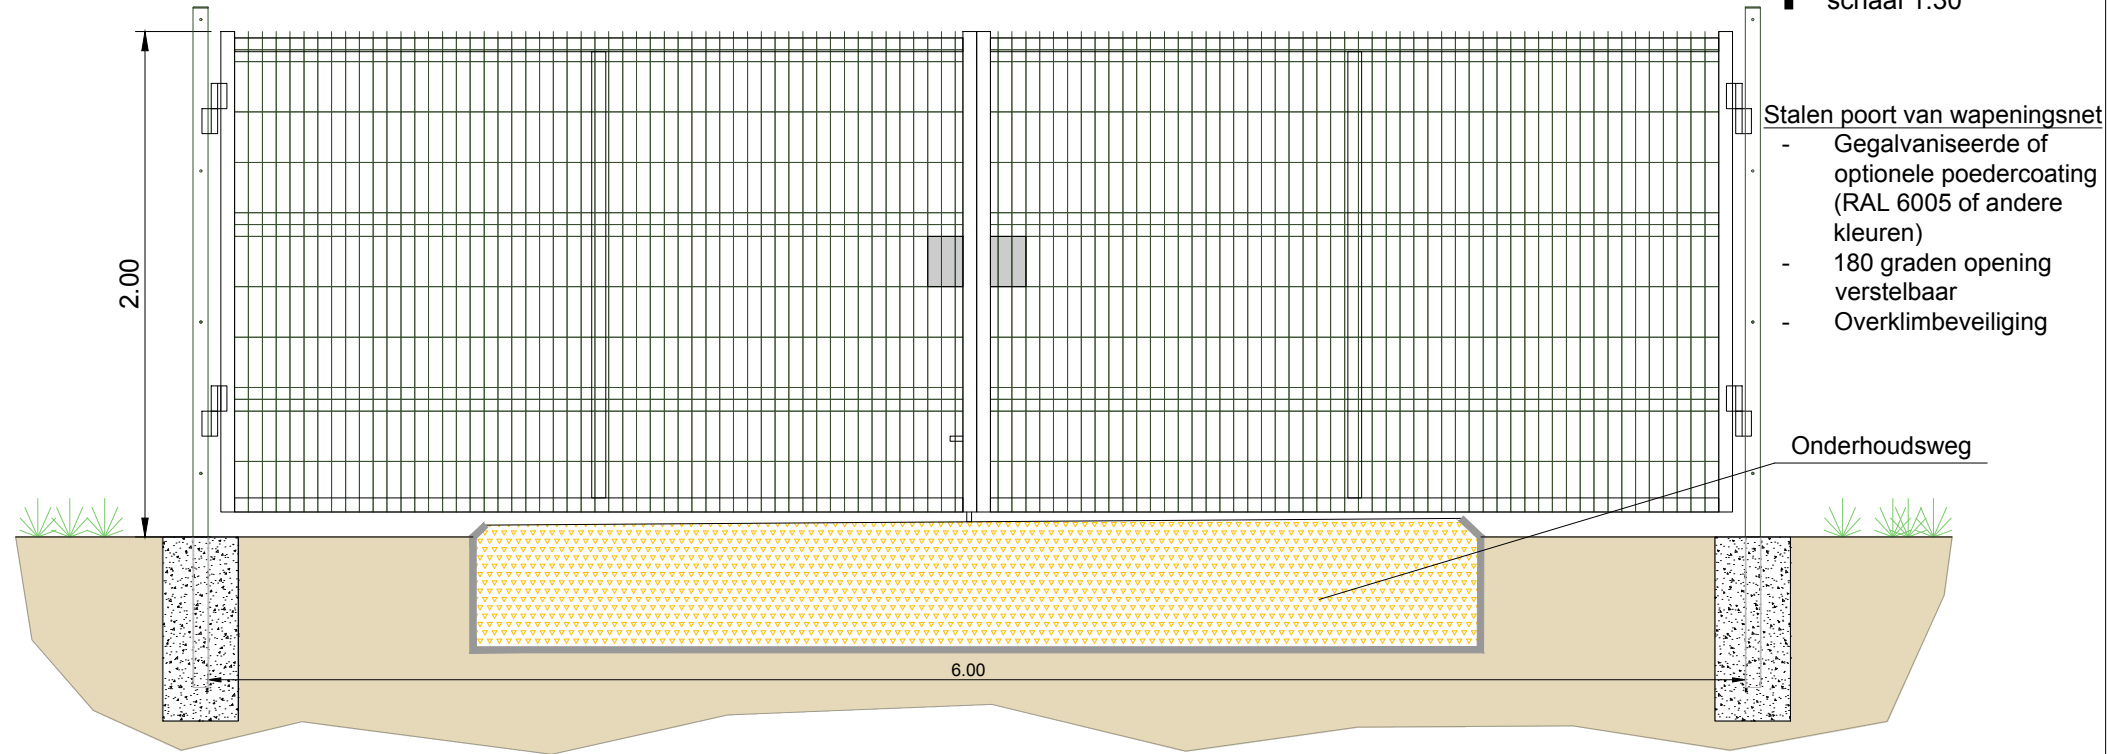


- Stalen poort van wapeningsnet
- Gegalvaniseerde of optionele poedercoating (RAL 6005 of andere kleuren)
- 180 graden opening verstelbaar
- Overklimbeveiliging

2 Gaas hekwerk

schaal 1:30

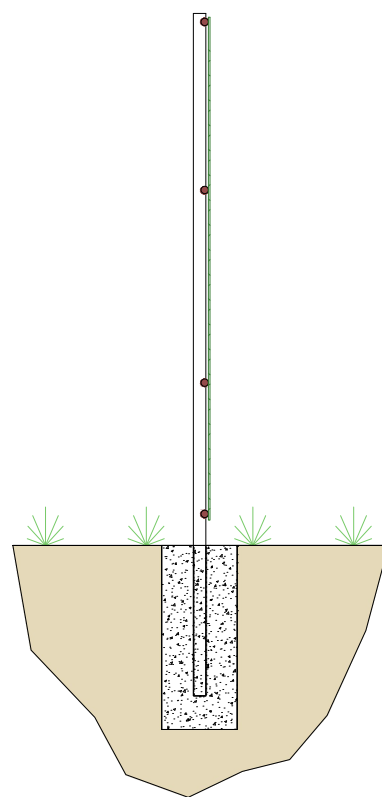


*Exacte hoogte afhankelijk van de ondergrond

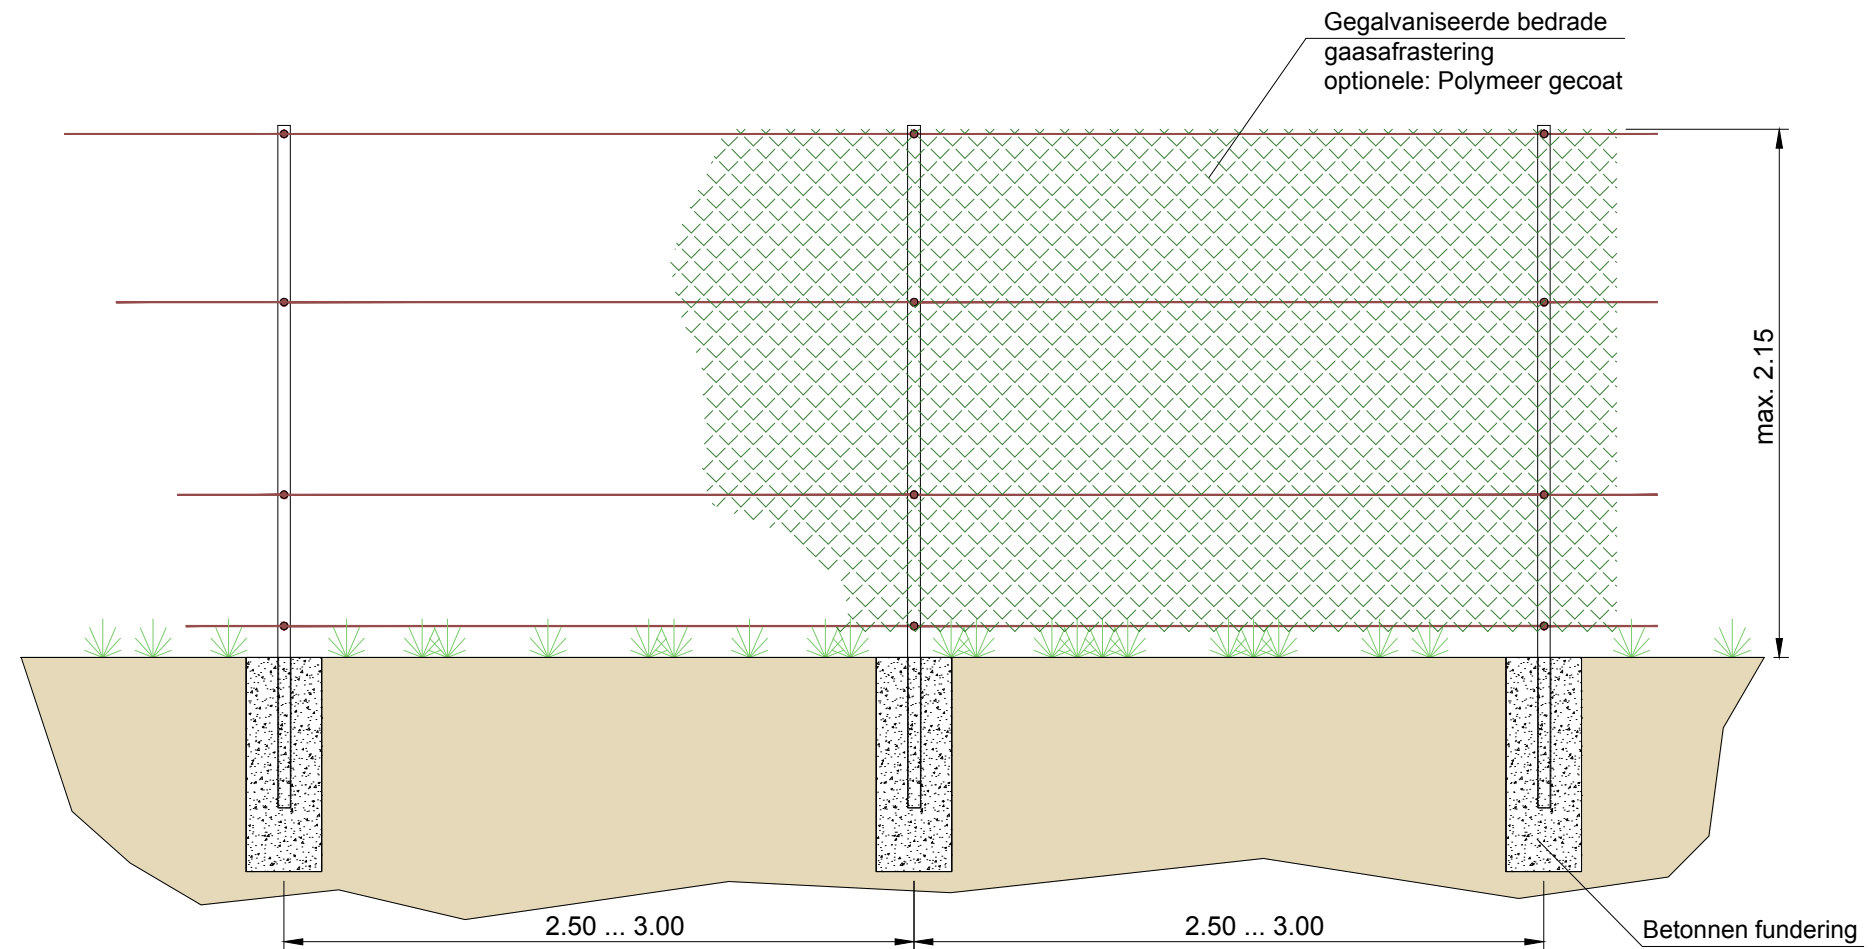

Revi.	Datum	Desi.	Chec.	Appr.	Revisie Besch.
A	14 Sep 2018	PUD	DWU		Prikeldraad op gaas hekwerk is verwijderd
0	10 Sep 2018	PUD	DWU		Originele tekening

Zonnepark Munsterjansdijk



ib vogt GmbH
Helmholtzstr. 2-9
10587 Berlin
Tel. +49 30 397440-0
www.ibvogt.com

Supplier
Musterweg
00000 Musterstadt
Tel. +49 xx xxxxxxxxx
www.supplier.com

Pagina: 1
Van: 1

Formaat: A3_420x297
Schaal: 1:30 1:75

Copying of this document and distribution to others and the use or communication of the contents thereof are forbidden without expressed authority. Offenders are liable to the payment of damages © by ib vogt GmbH

Goedkeuring Planning Hek

Title: Goedkeuring Planning Hek

Status: 14 Sep 2018
Revisie: A

Document-Nr.: **2842.M4.016.3.A**

Project-Nr. Besch. Serial-Nr. Formaat Rev.