


front view

side view



top view

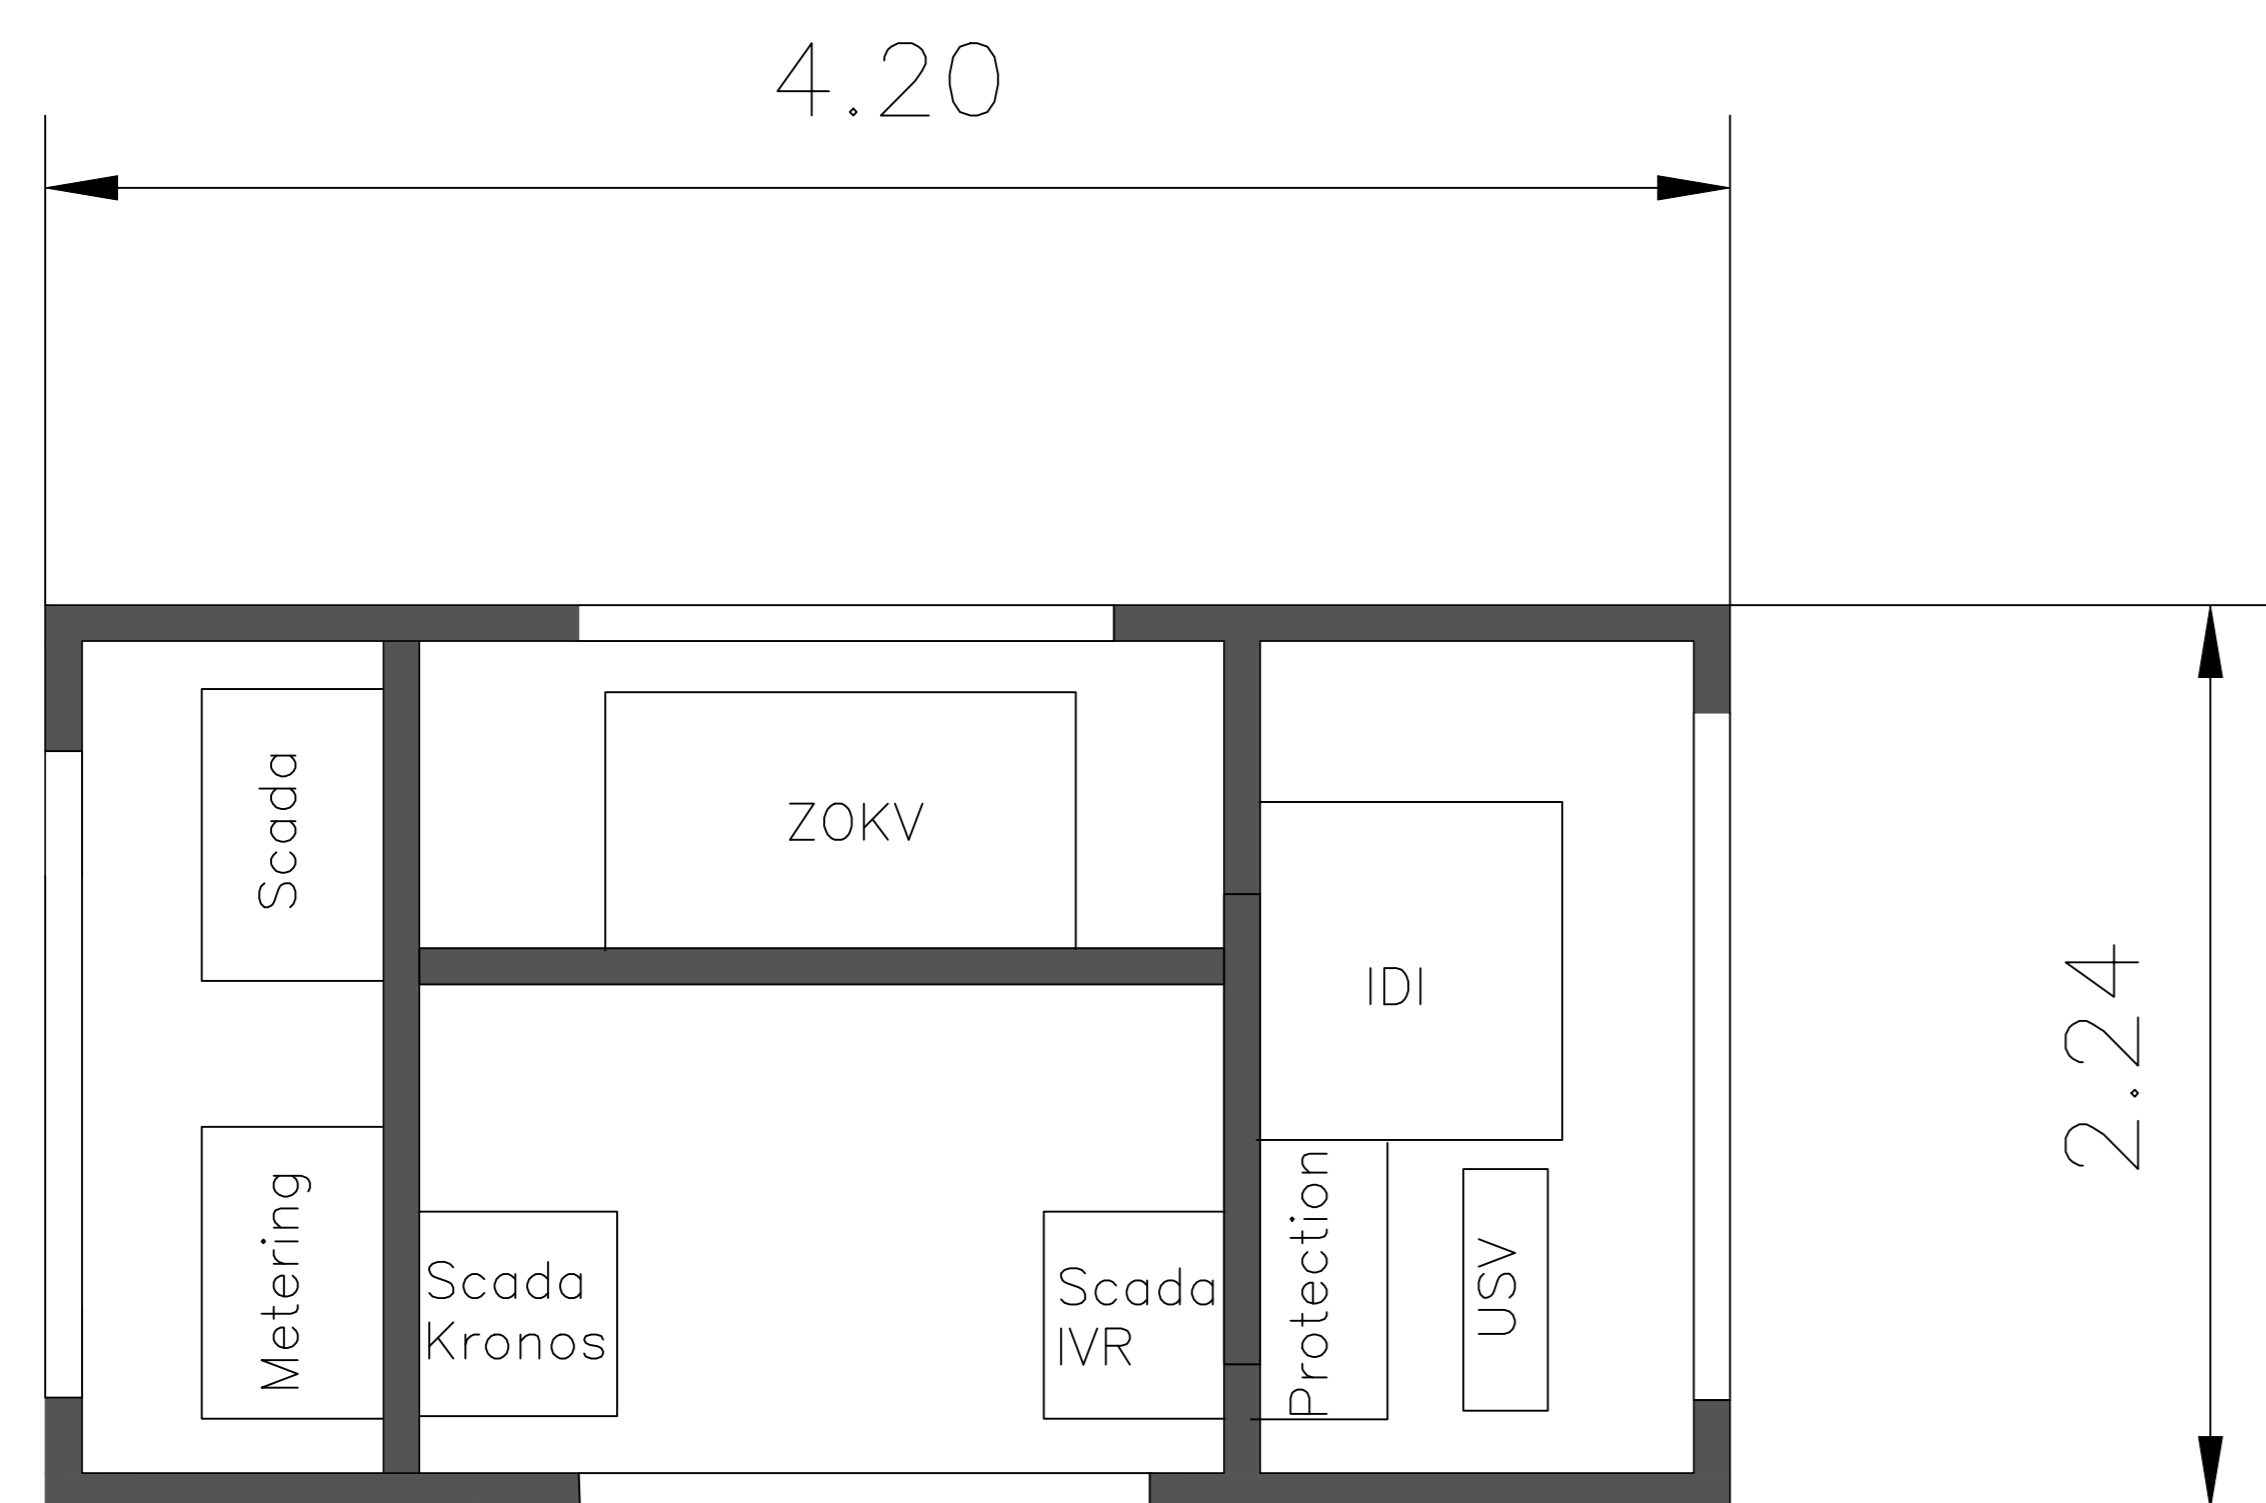

Kronos Solar Projects GmbH
 Petersplatz 10
 80331 München

customer		date	name	drawing number KS_2016_31	
draw		2017/08/02	FB	project PV plant	
ind.	changing	date	name	planning state basic design	
A				drawing Center Station BEK 320 - 240	
B				version plan view	
C				scale	
D				format A0	
E				page 1/1	
F				all rights reserved	

Kronos Solar