



This drawing is a property of the fa. PlanET Biogastechnik GmbH, as well as his legal successor. All original drawings are the property of this enterprise. This drawing is allowed neither multiplied nor third persons accessibly done or unauthorized are used. Offences if criminal results move after themselves.

DORSNEDE A-A

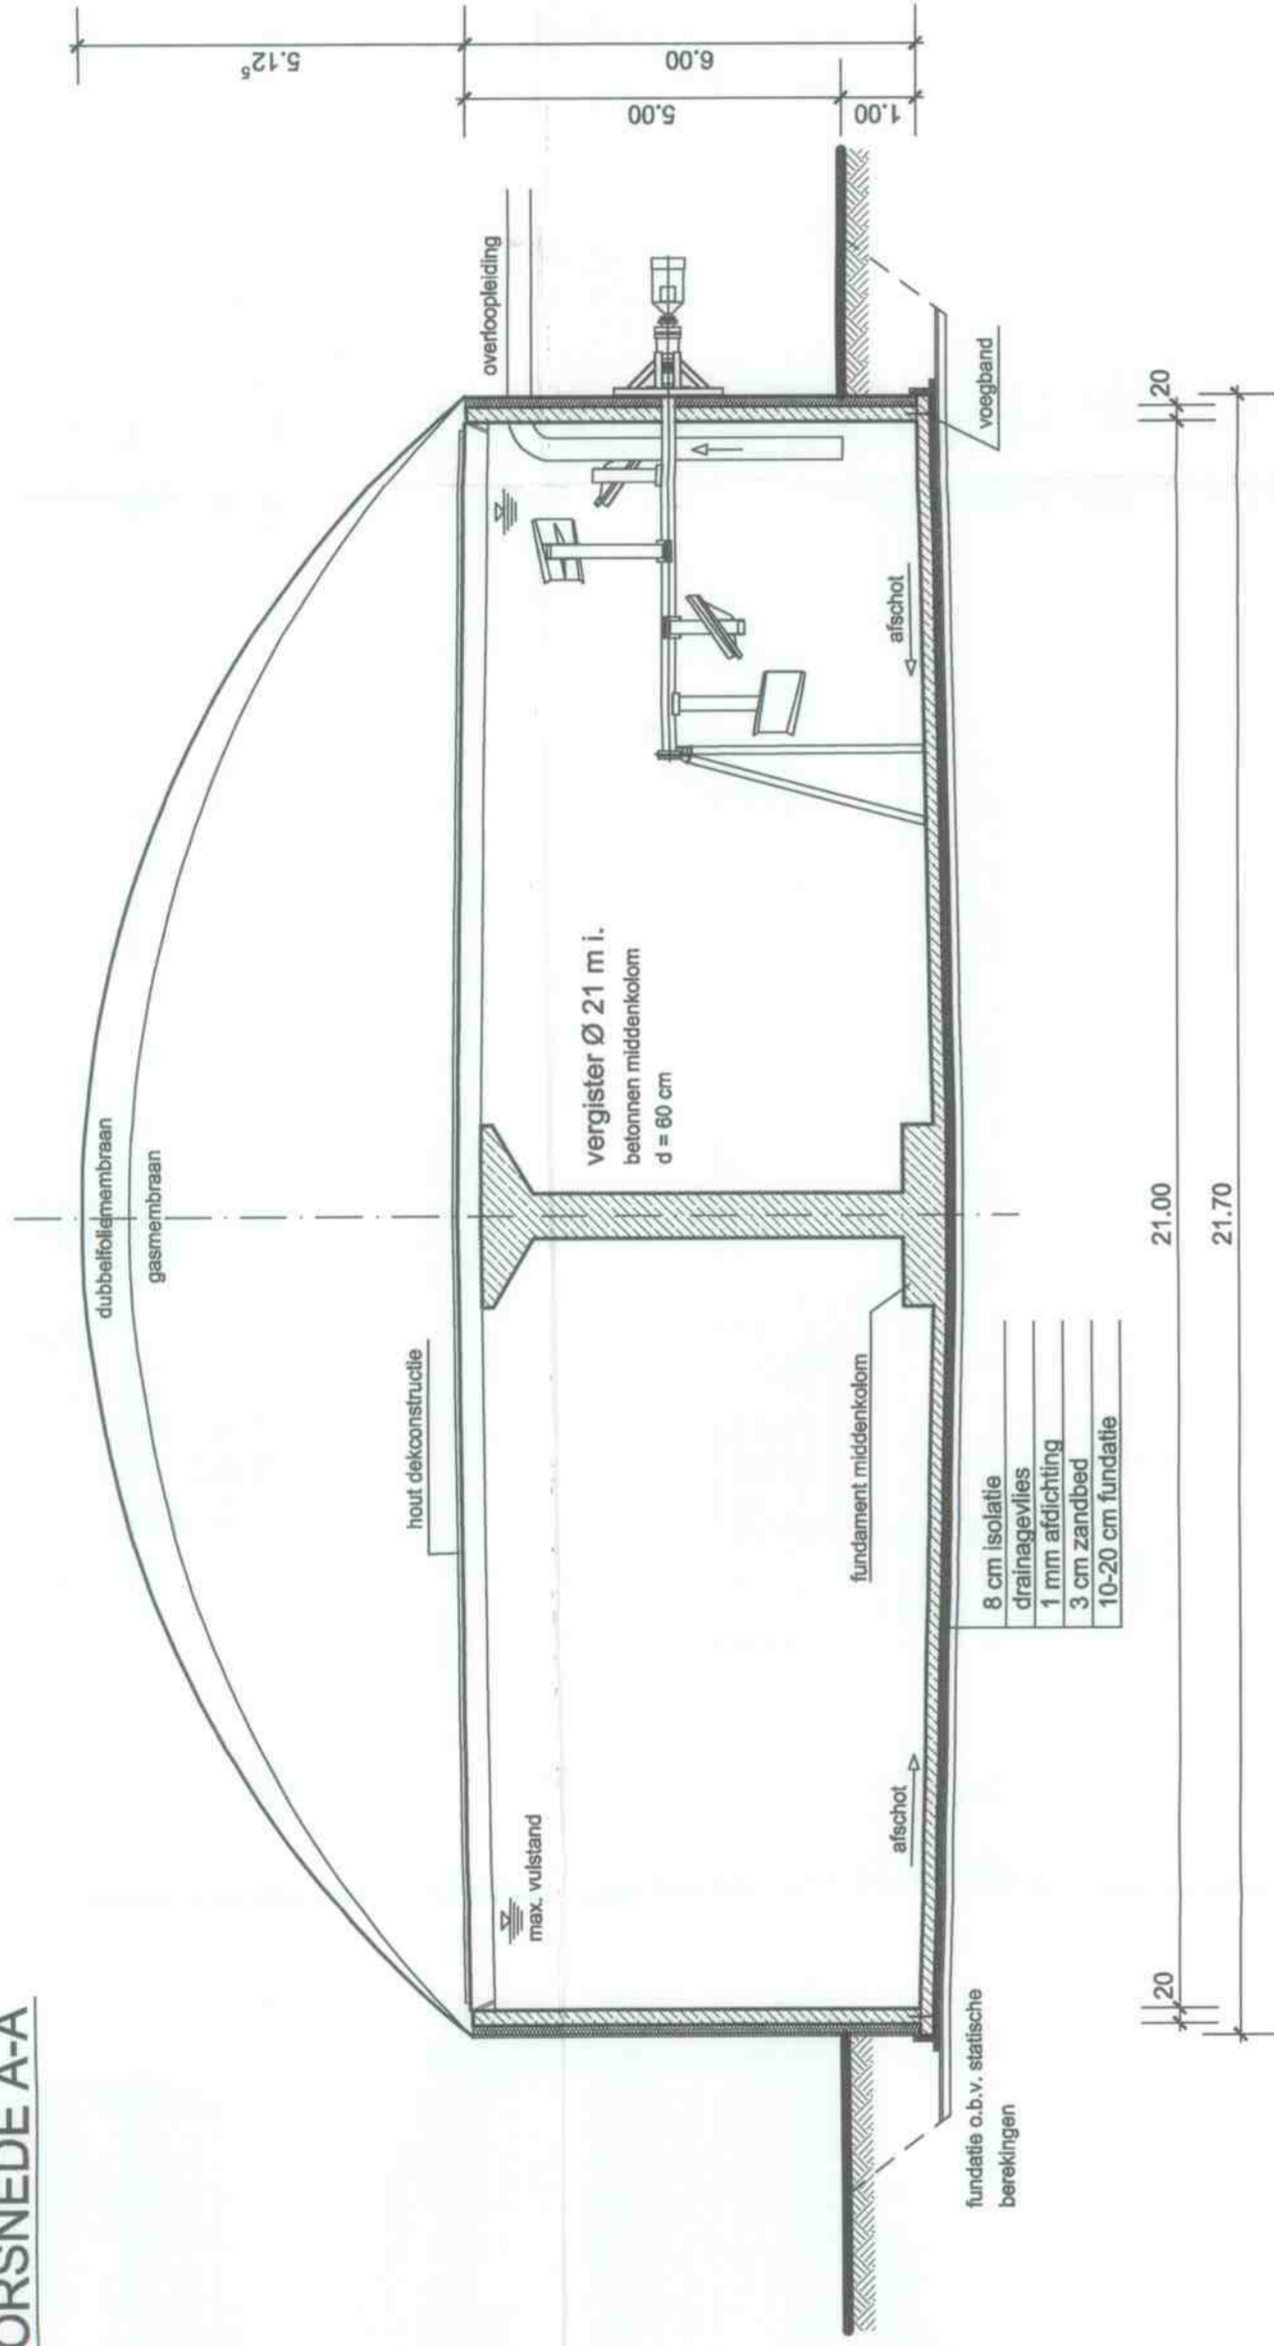

AANZICHT

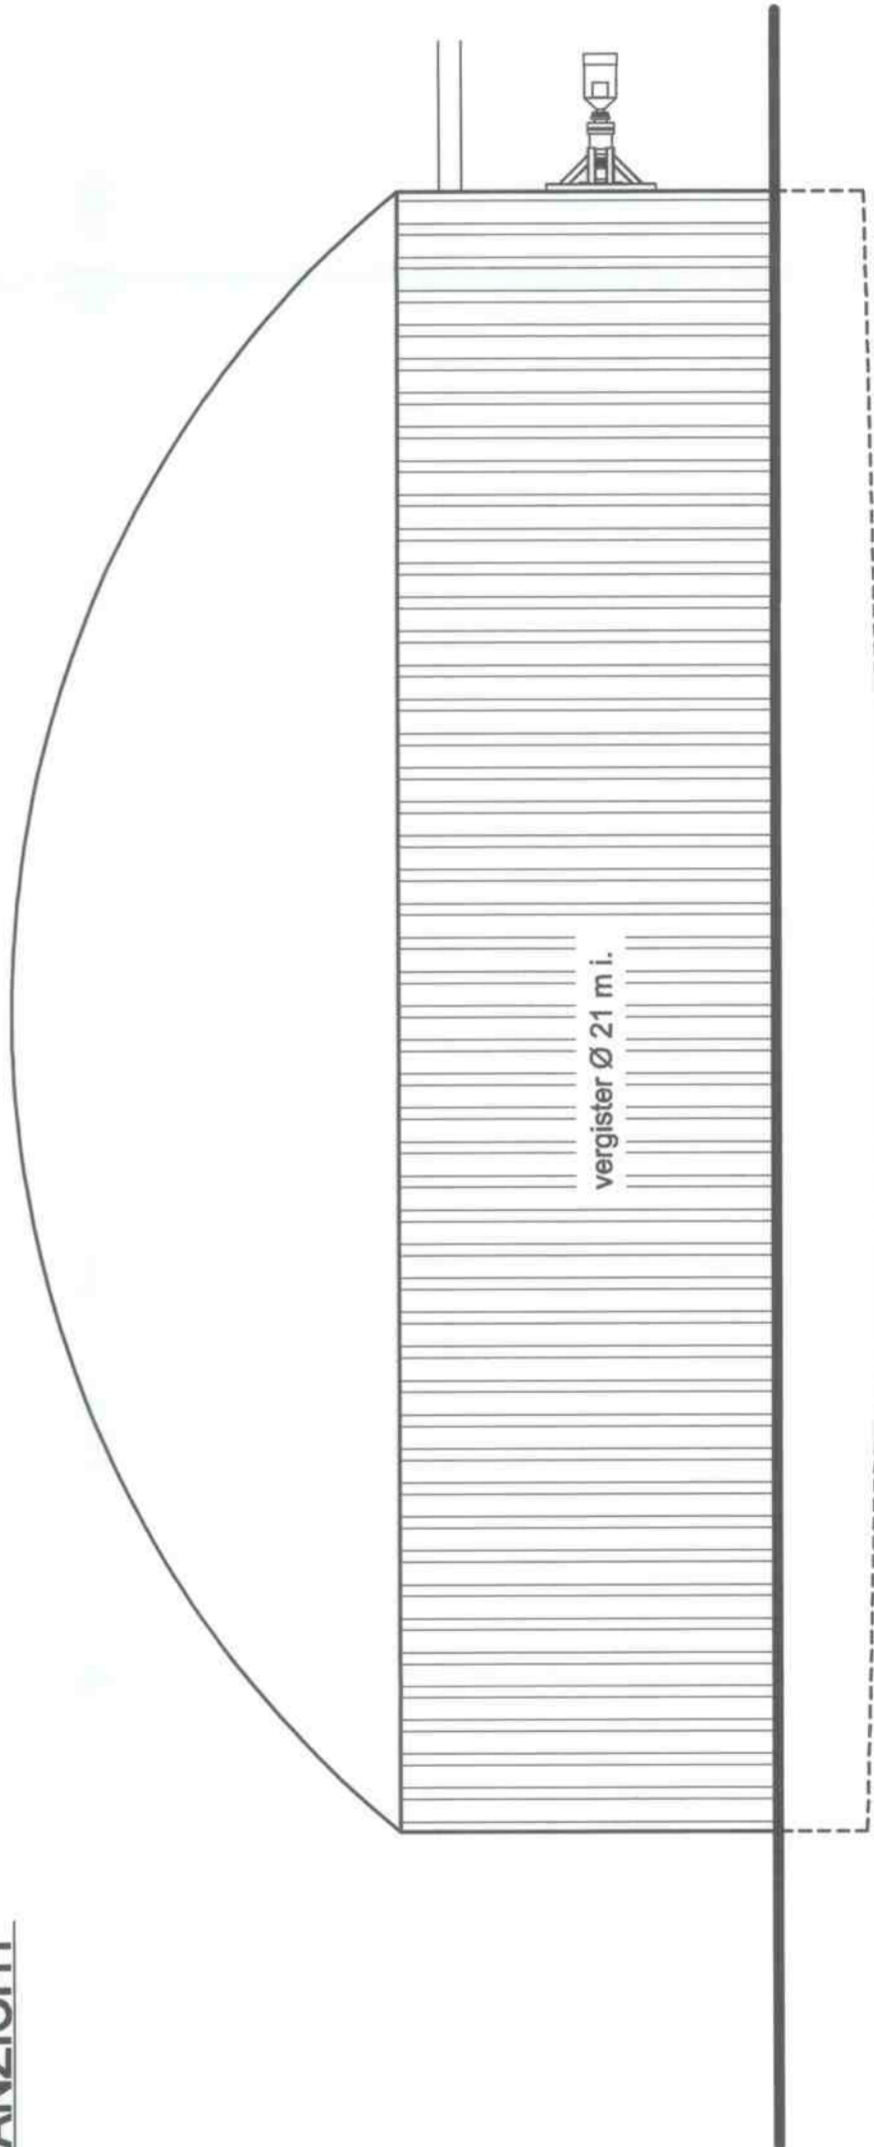

Behoort bij besluit van
 ourgemeester en wethouders
 van Berkelland d.d. 2 8 JUN 2011
 nummer: B A 2 0 1 0 2 9 1

Entwurfsverfasser

Dipl. Ing. (FH) Marco Schwering

Titel:	Änderung:	Datum:

Projekt: **Uitbreiding biogasinstallatie**
 Groot Zevert BV

Bauherr: **Herr Prinzen**
 Ringweg 38
 7156 SH Beltrum

Planung:



PlanET Biogastechnik GmbH
 Up de Hacke 26
 48891 Vreden
 Telefon 02564/3950-0
 Telefax 02564/3950-50
 info@planet-biogas.com
 www.planet-biogas.com

Planbezeichnung: **Maßstab: 1:100**
 doorsnede, aanzicht vergister
 Datum: **15.09.10** Gezeichnet: **E. Mauch** Proj.-Nr.: **XXX** Plan Nr.: **SF 01**

Handwritten notes and stamps at the bottom right of the page, including a date stamp '2010.09.15' and a signature.